

100cm

170cm

250cm

1387cm

83cm

wysokość max

1150cm


Rampa


30cm









100cm.x100cm

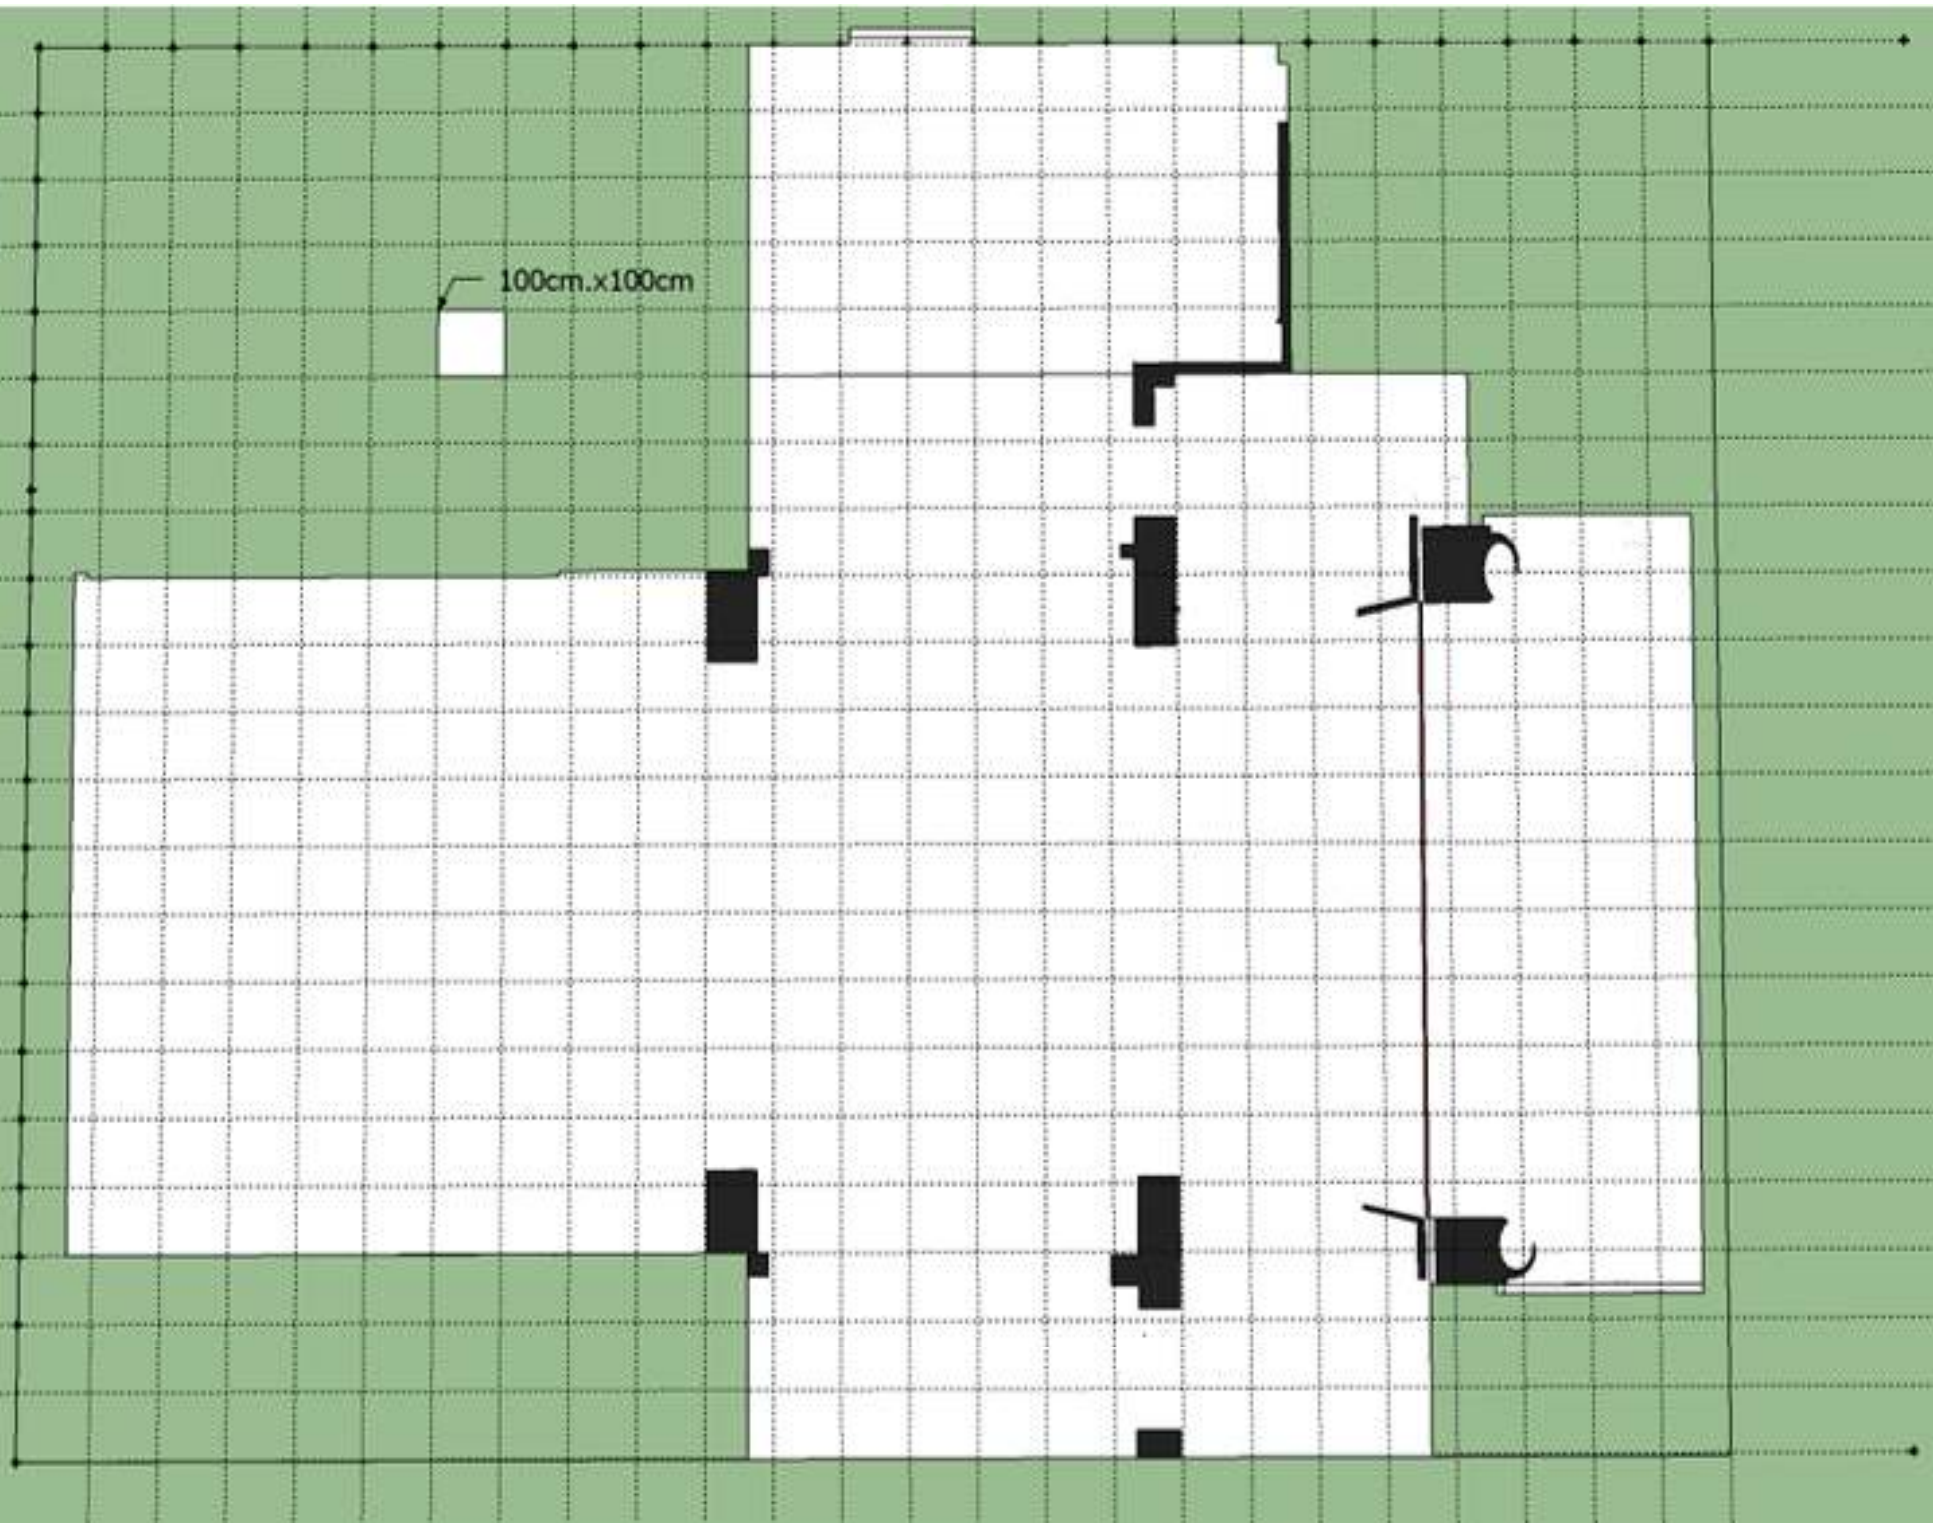


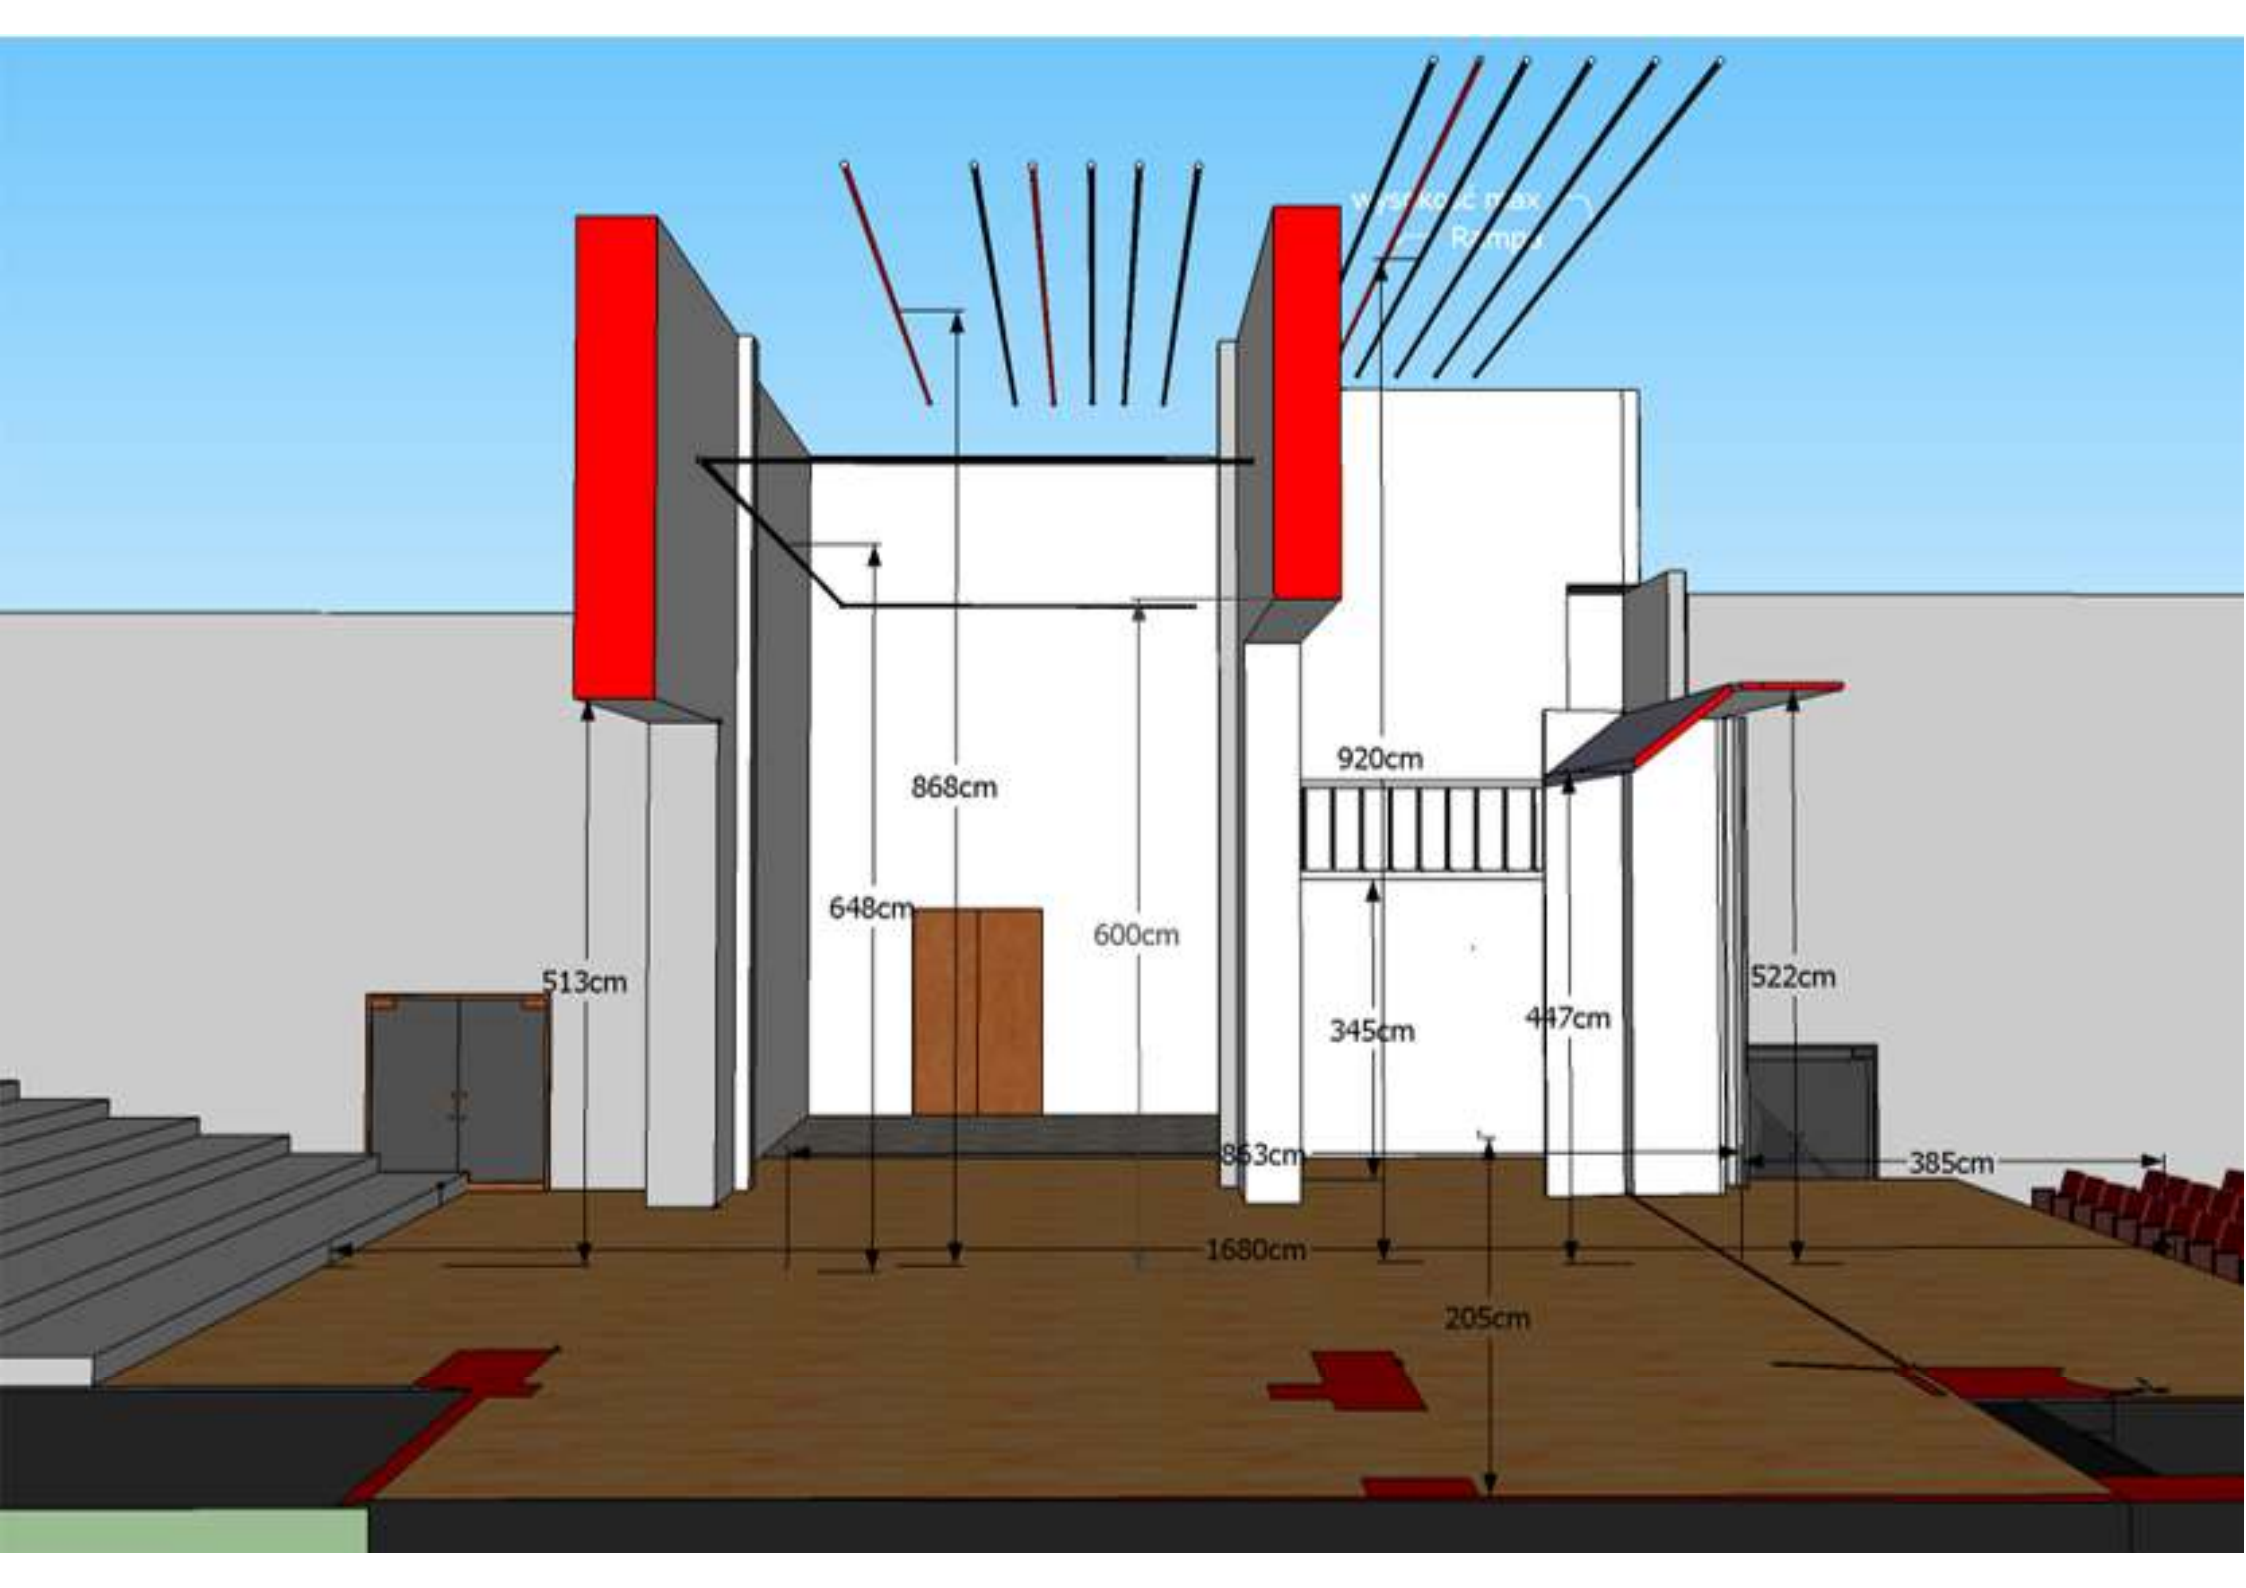


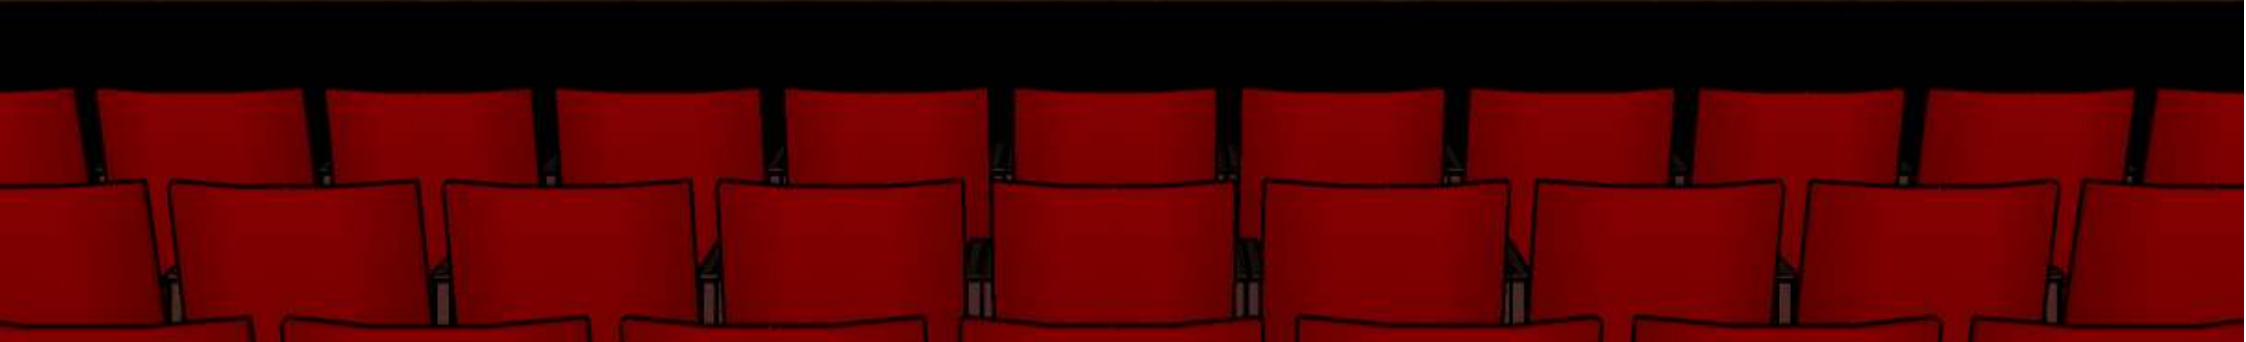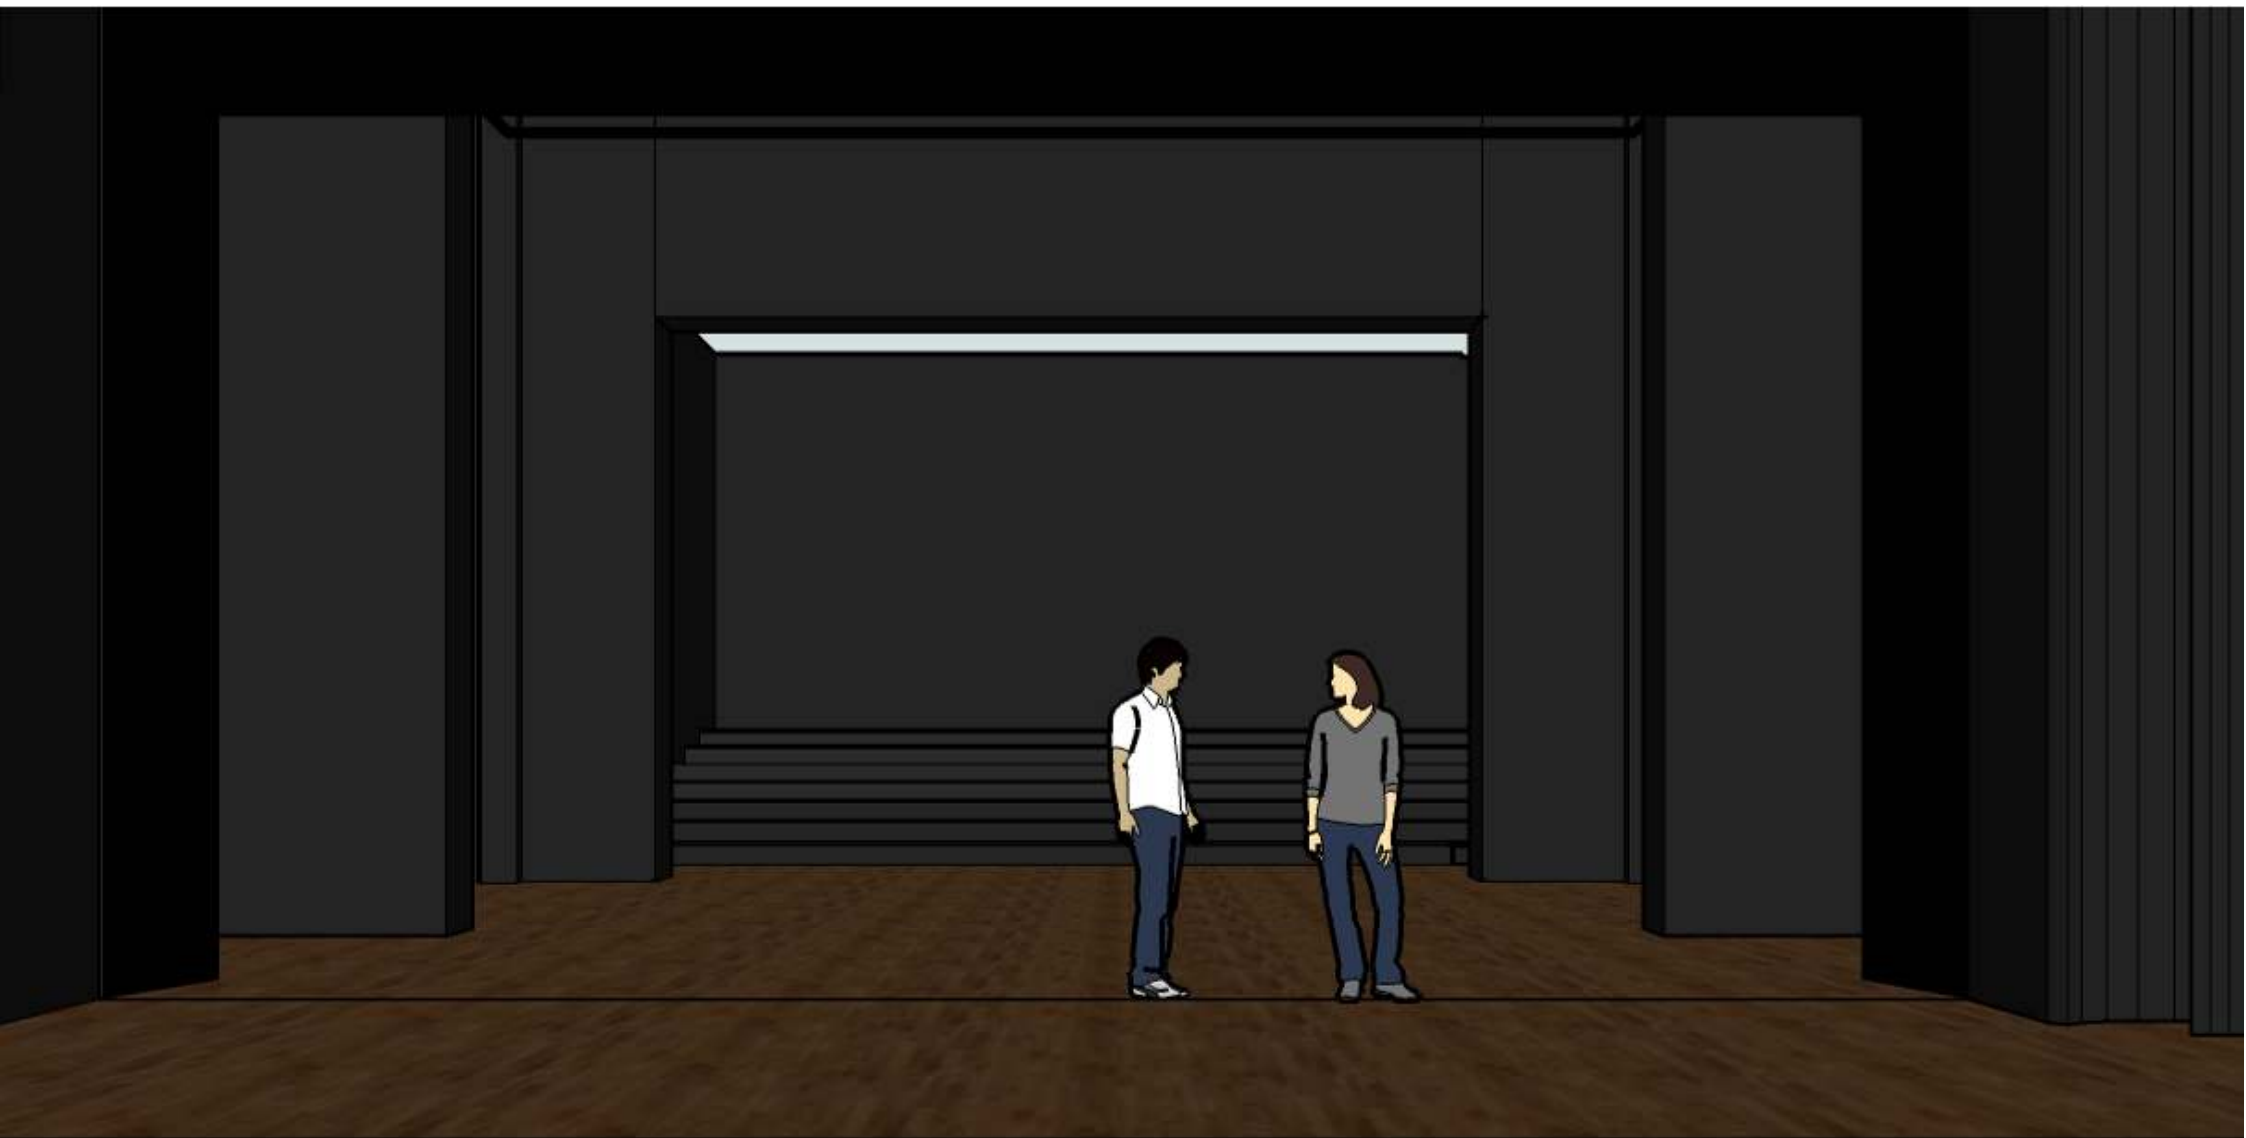

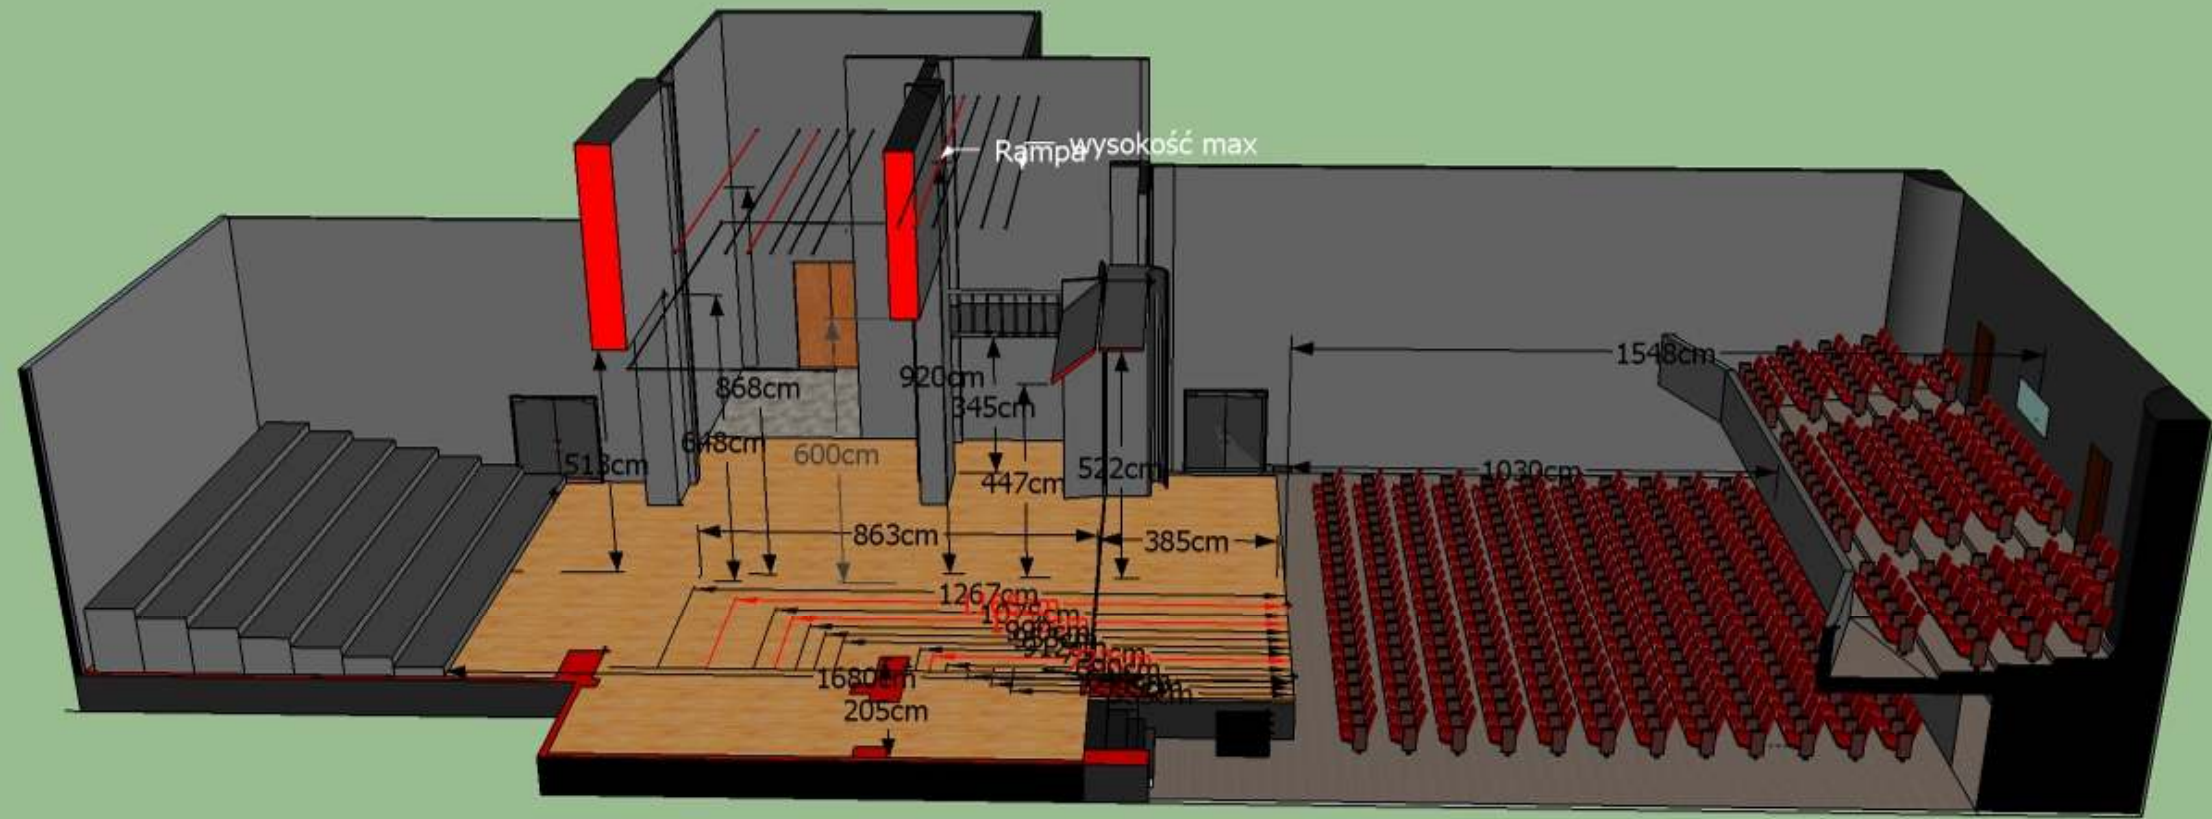

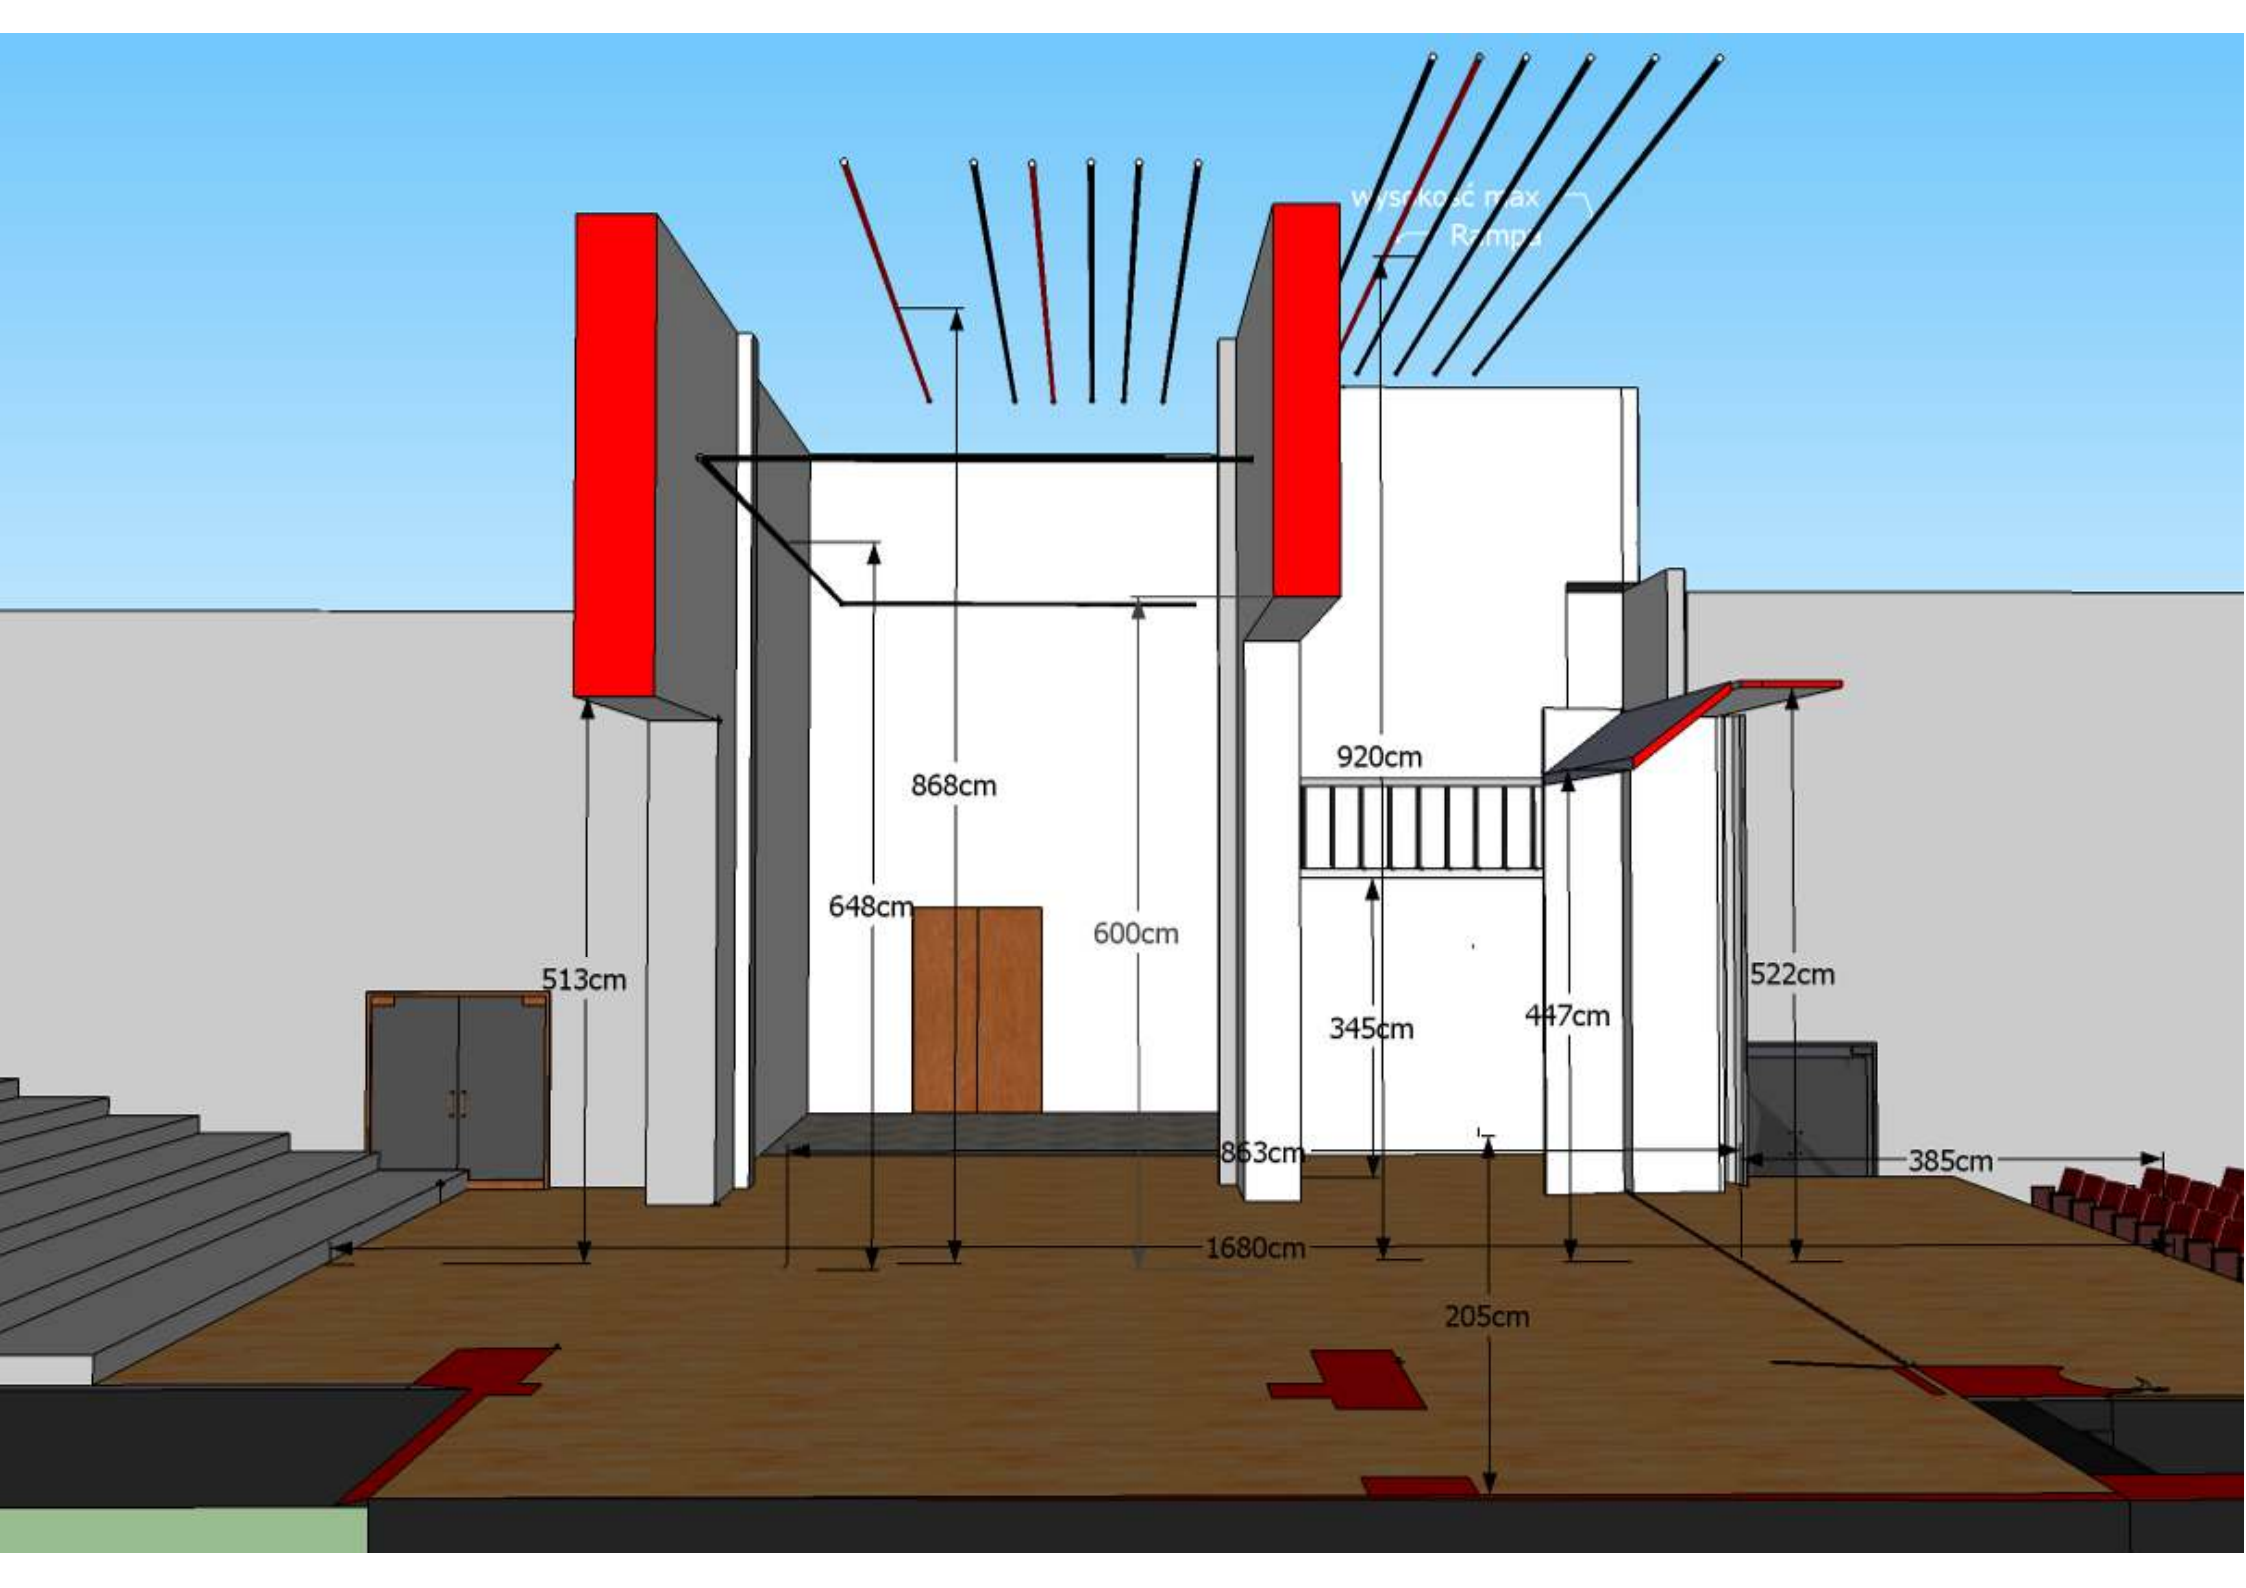

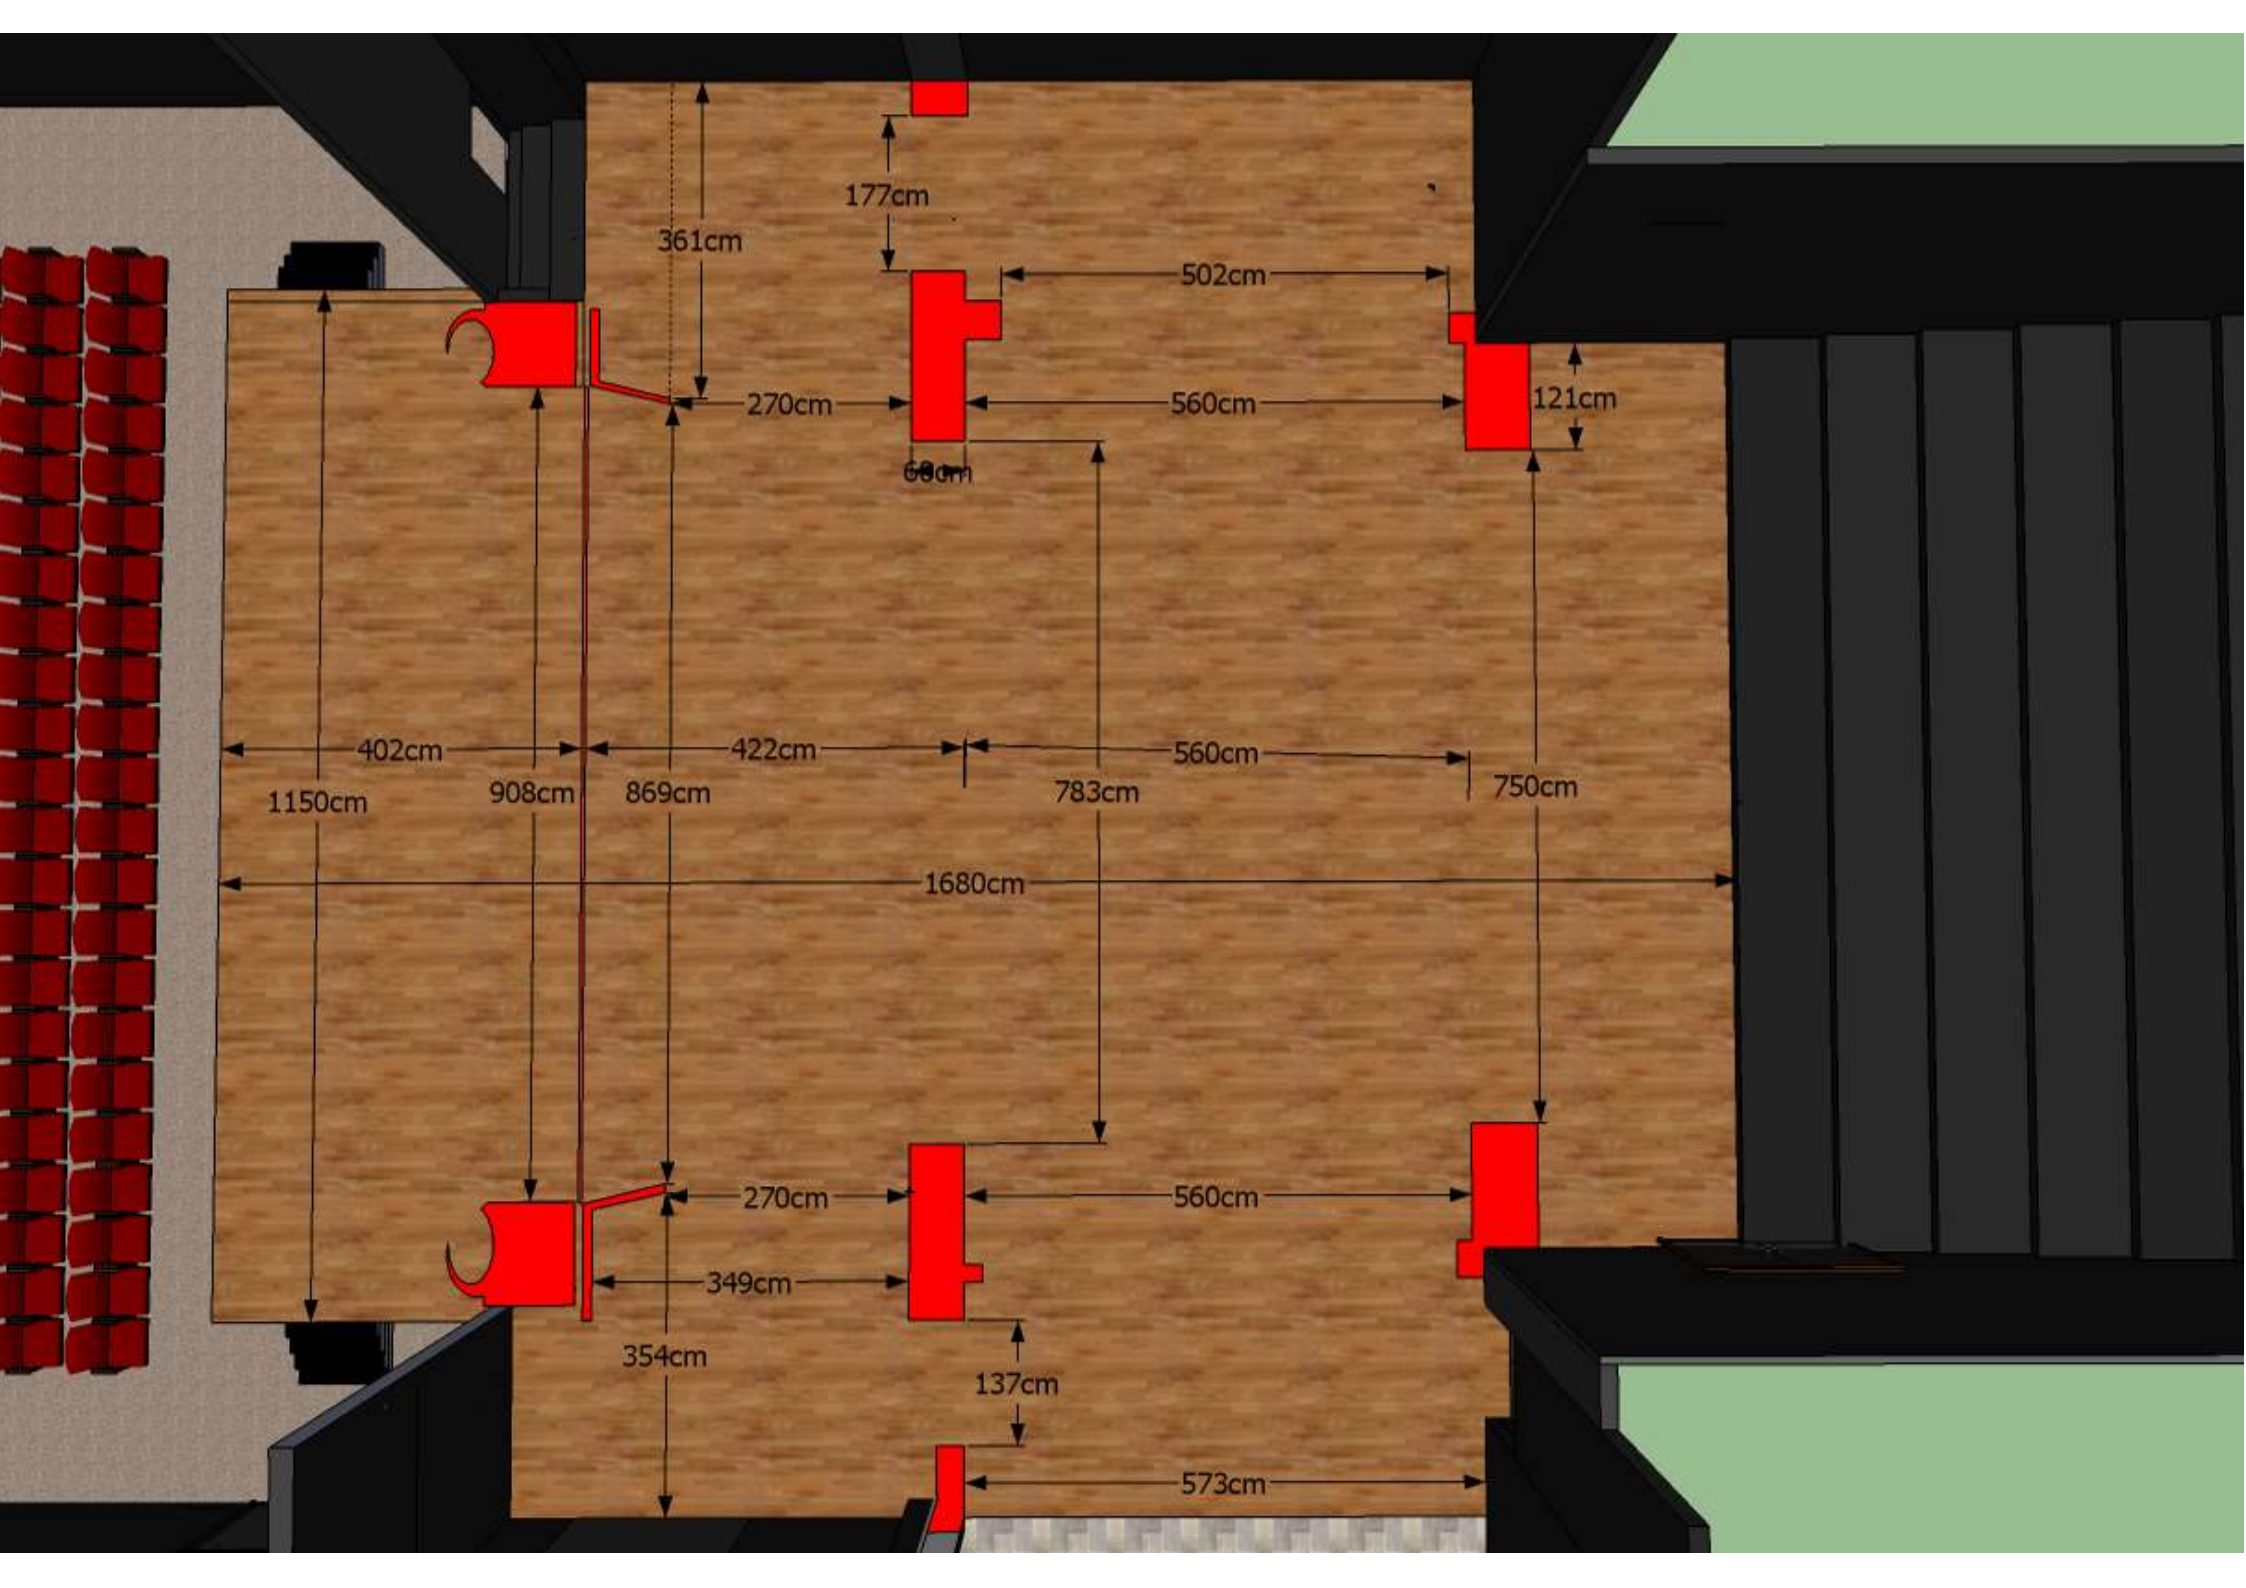

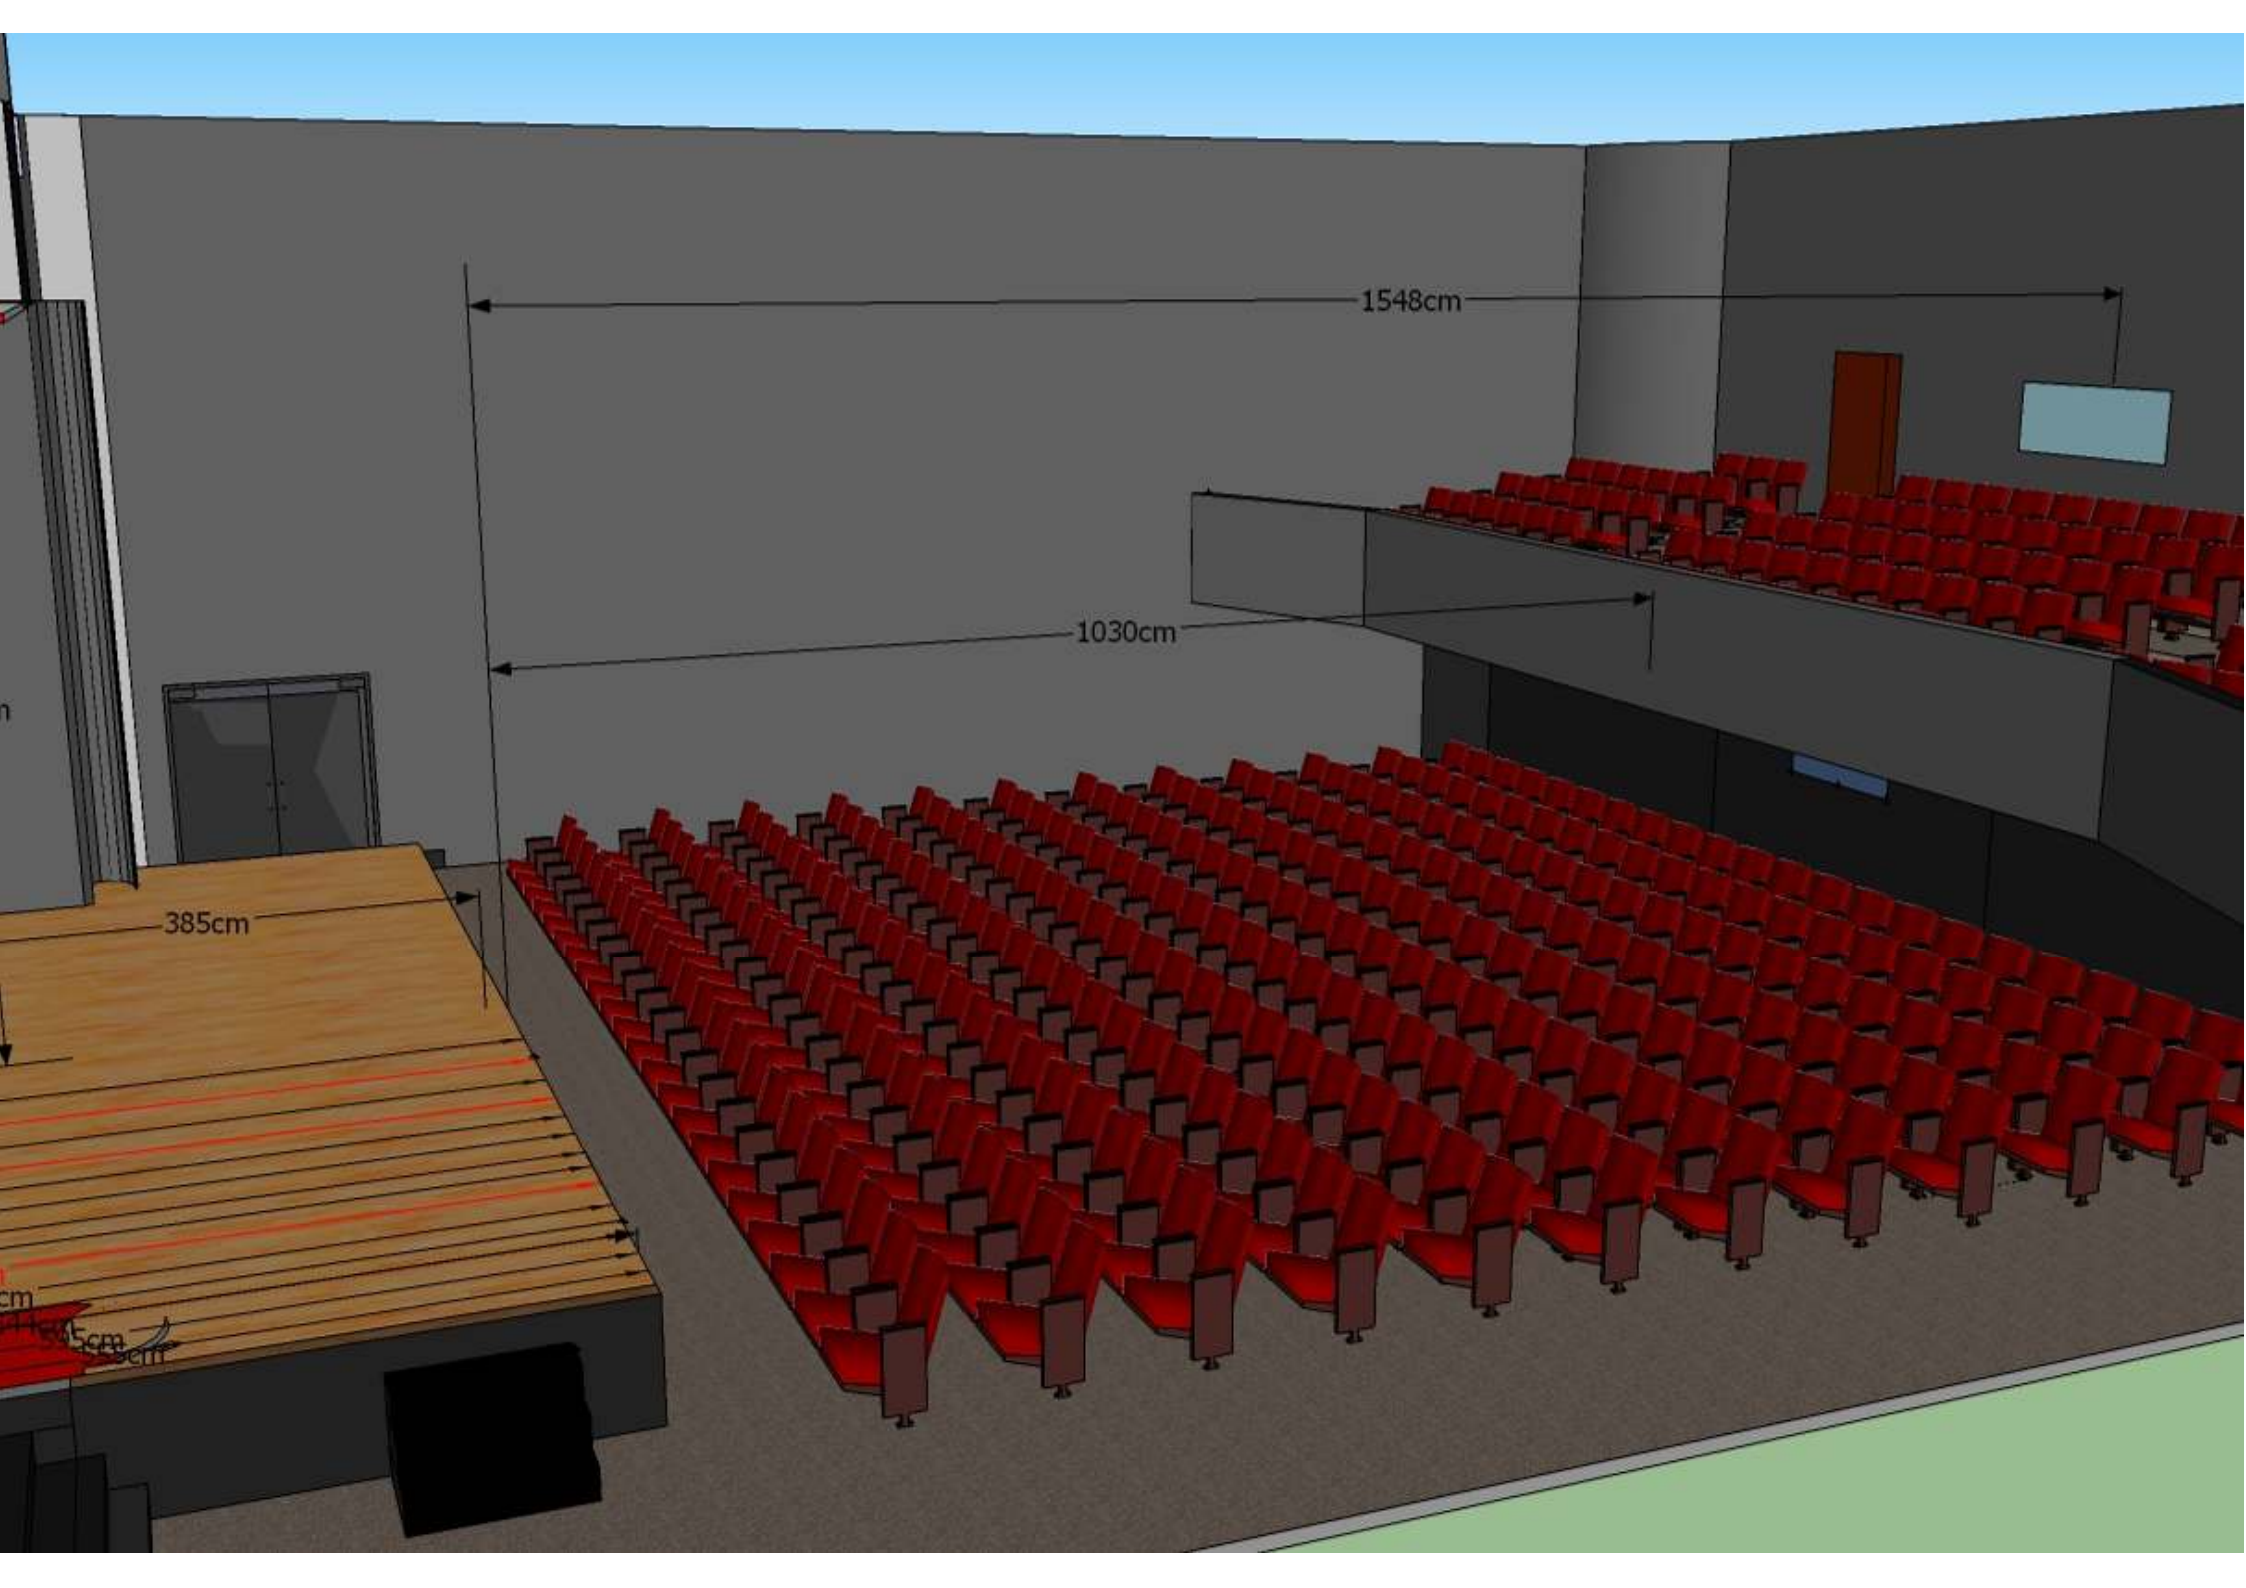

1548cm

1030cm

385cm

cm
5cm
5cm

